



Acle Footpath Options

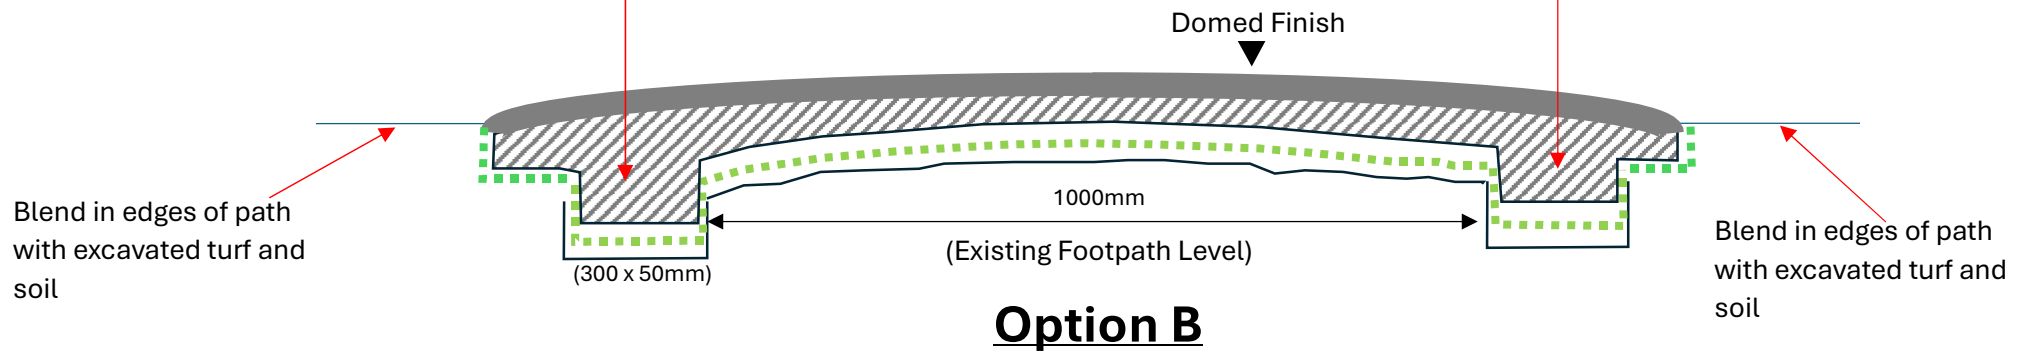

MOT Type 1

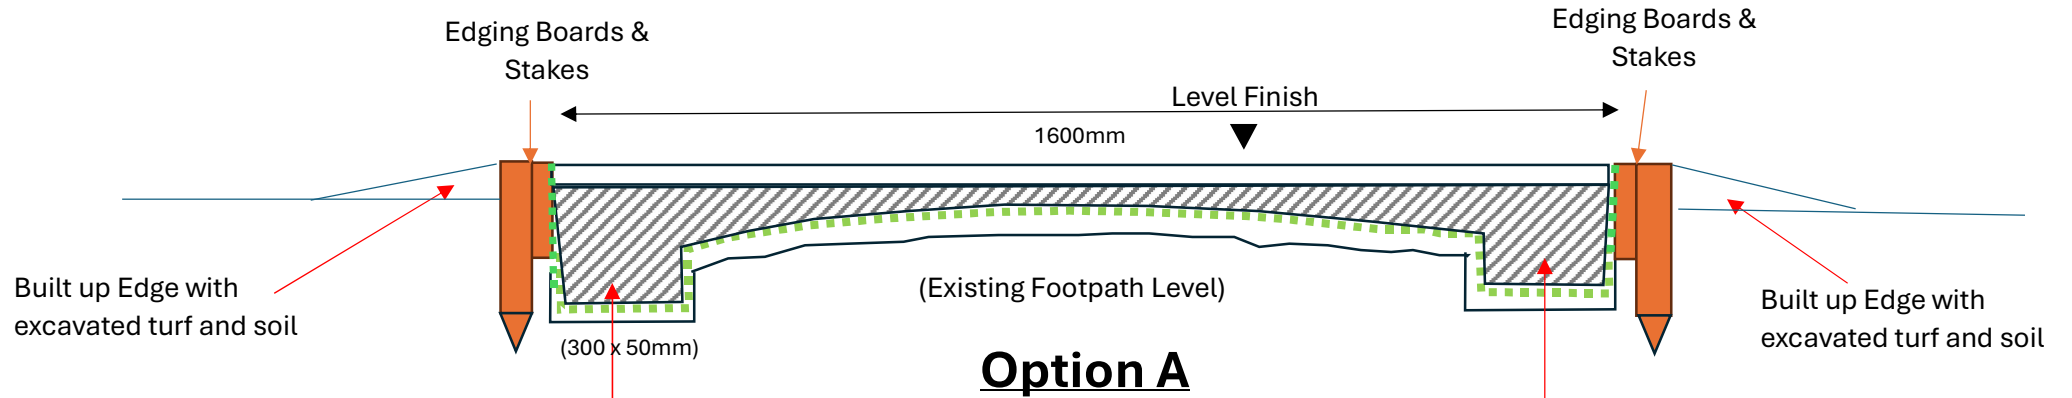


Geotextile Membrane




Fine material

Acle Footpath Options

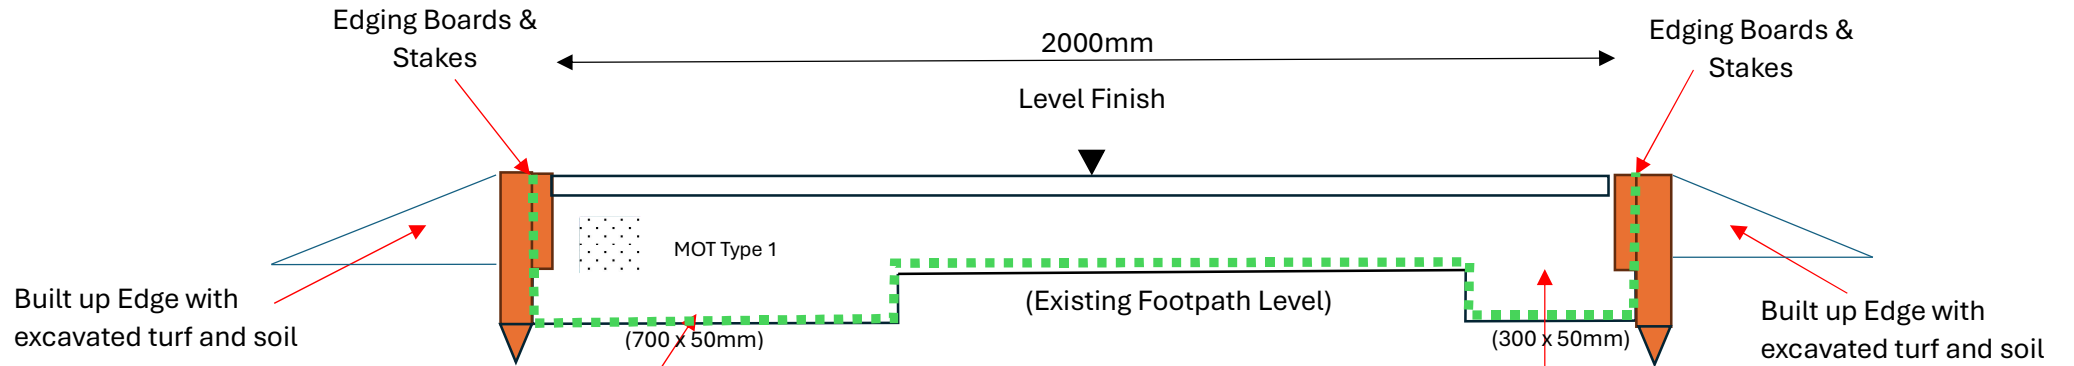

Option C

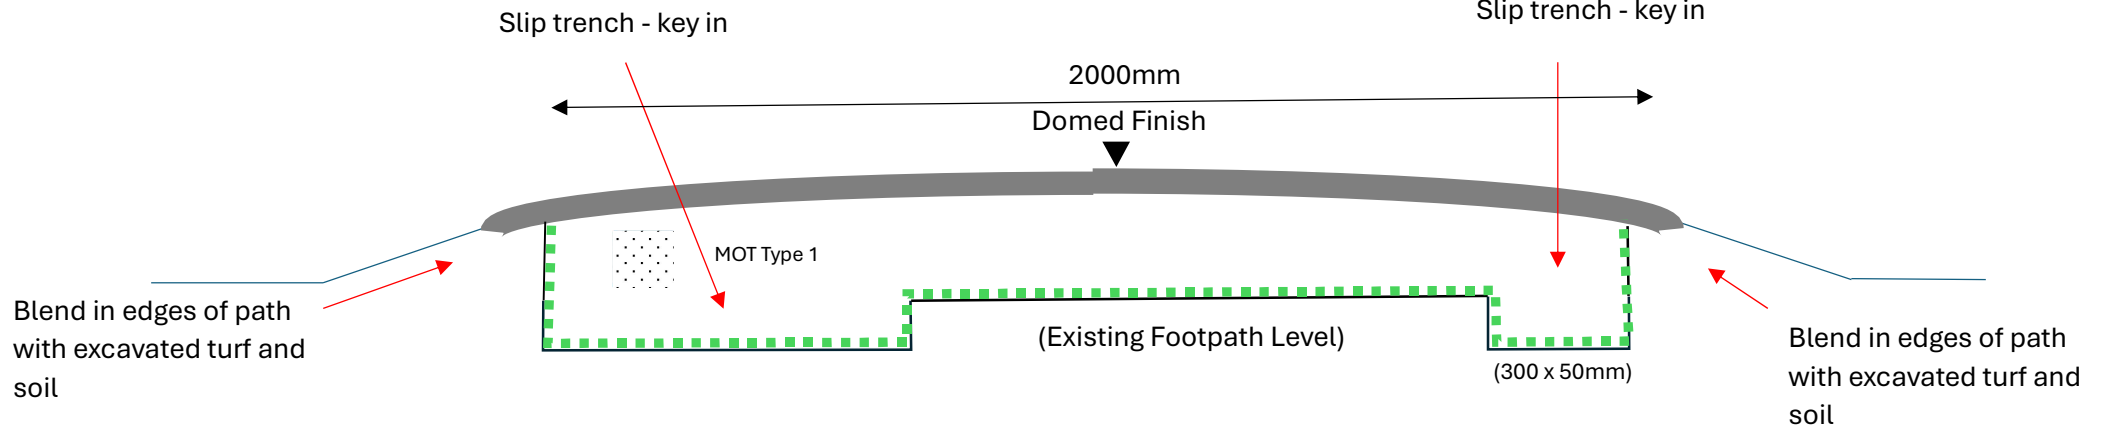

Option D



MOT Type 1



Geotextile Membrane



Fine material

